



**THE LAWRENCE GROUP**  
ARCHITECTS

904 South 4th Street  
Lease Plan


**CHIVVIS**  
development llc

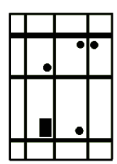

First Floor Scale: 1/8" = 1' - 0"

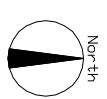

**1st Floor**

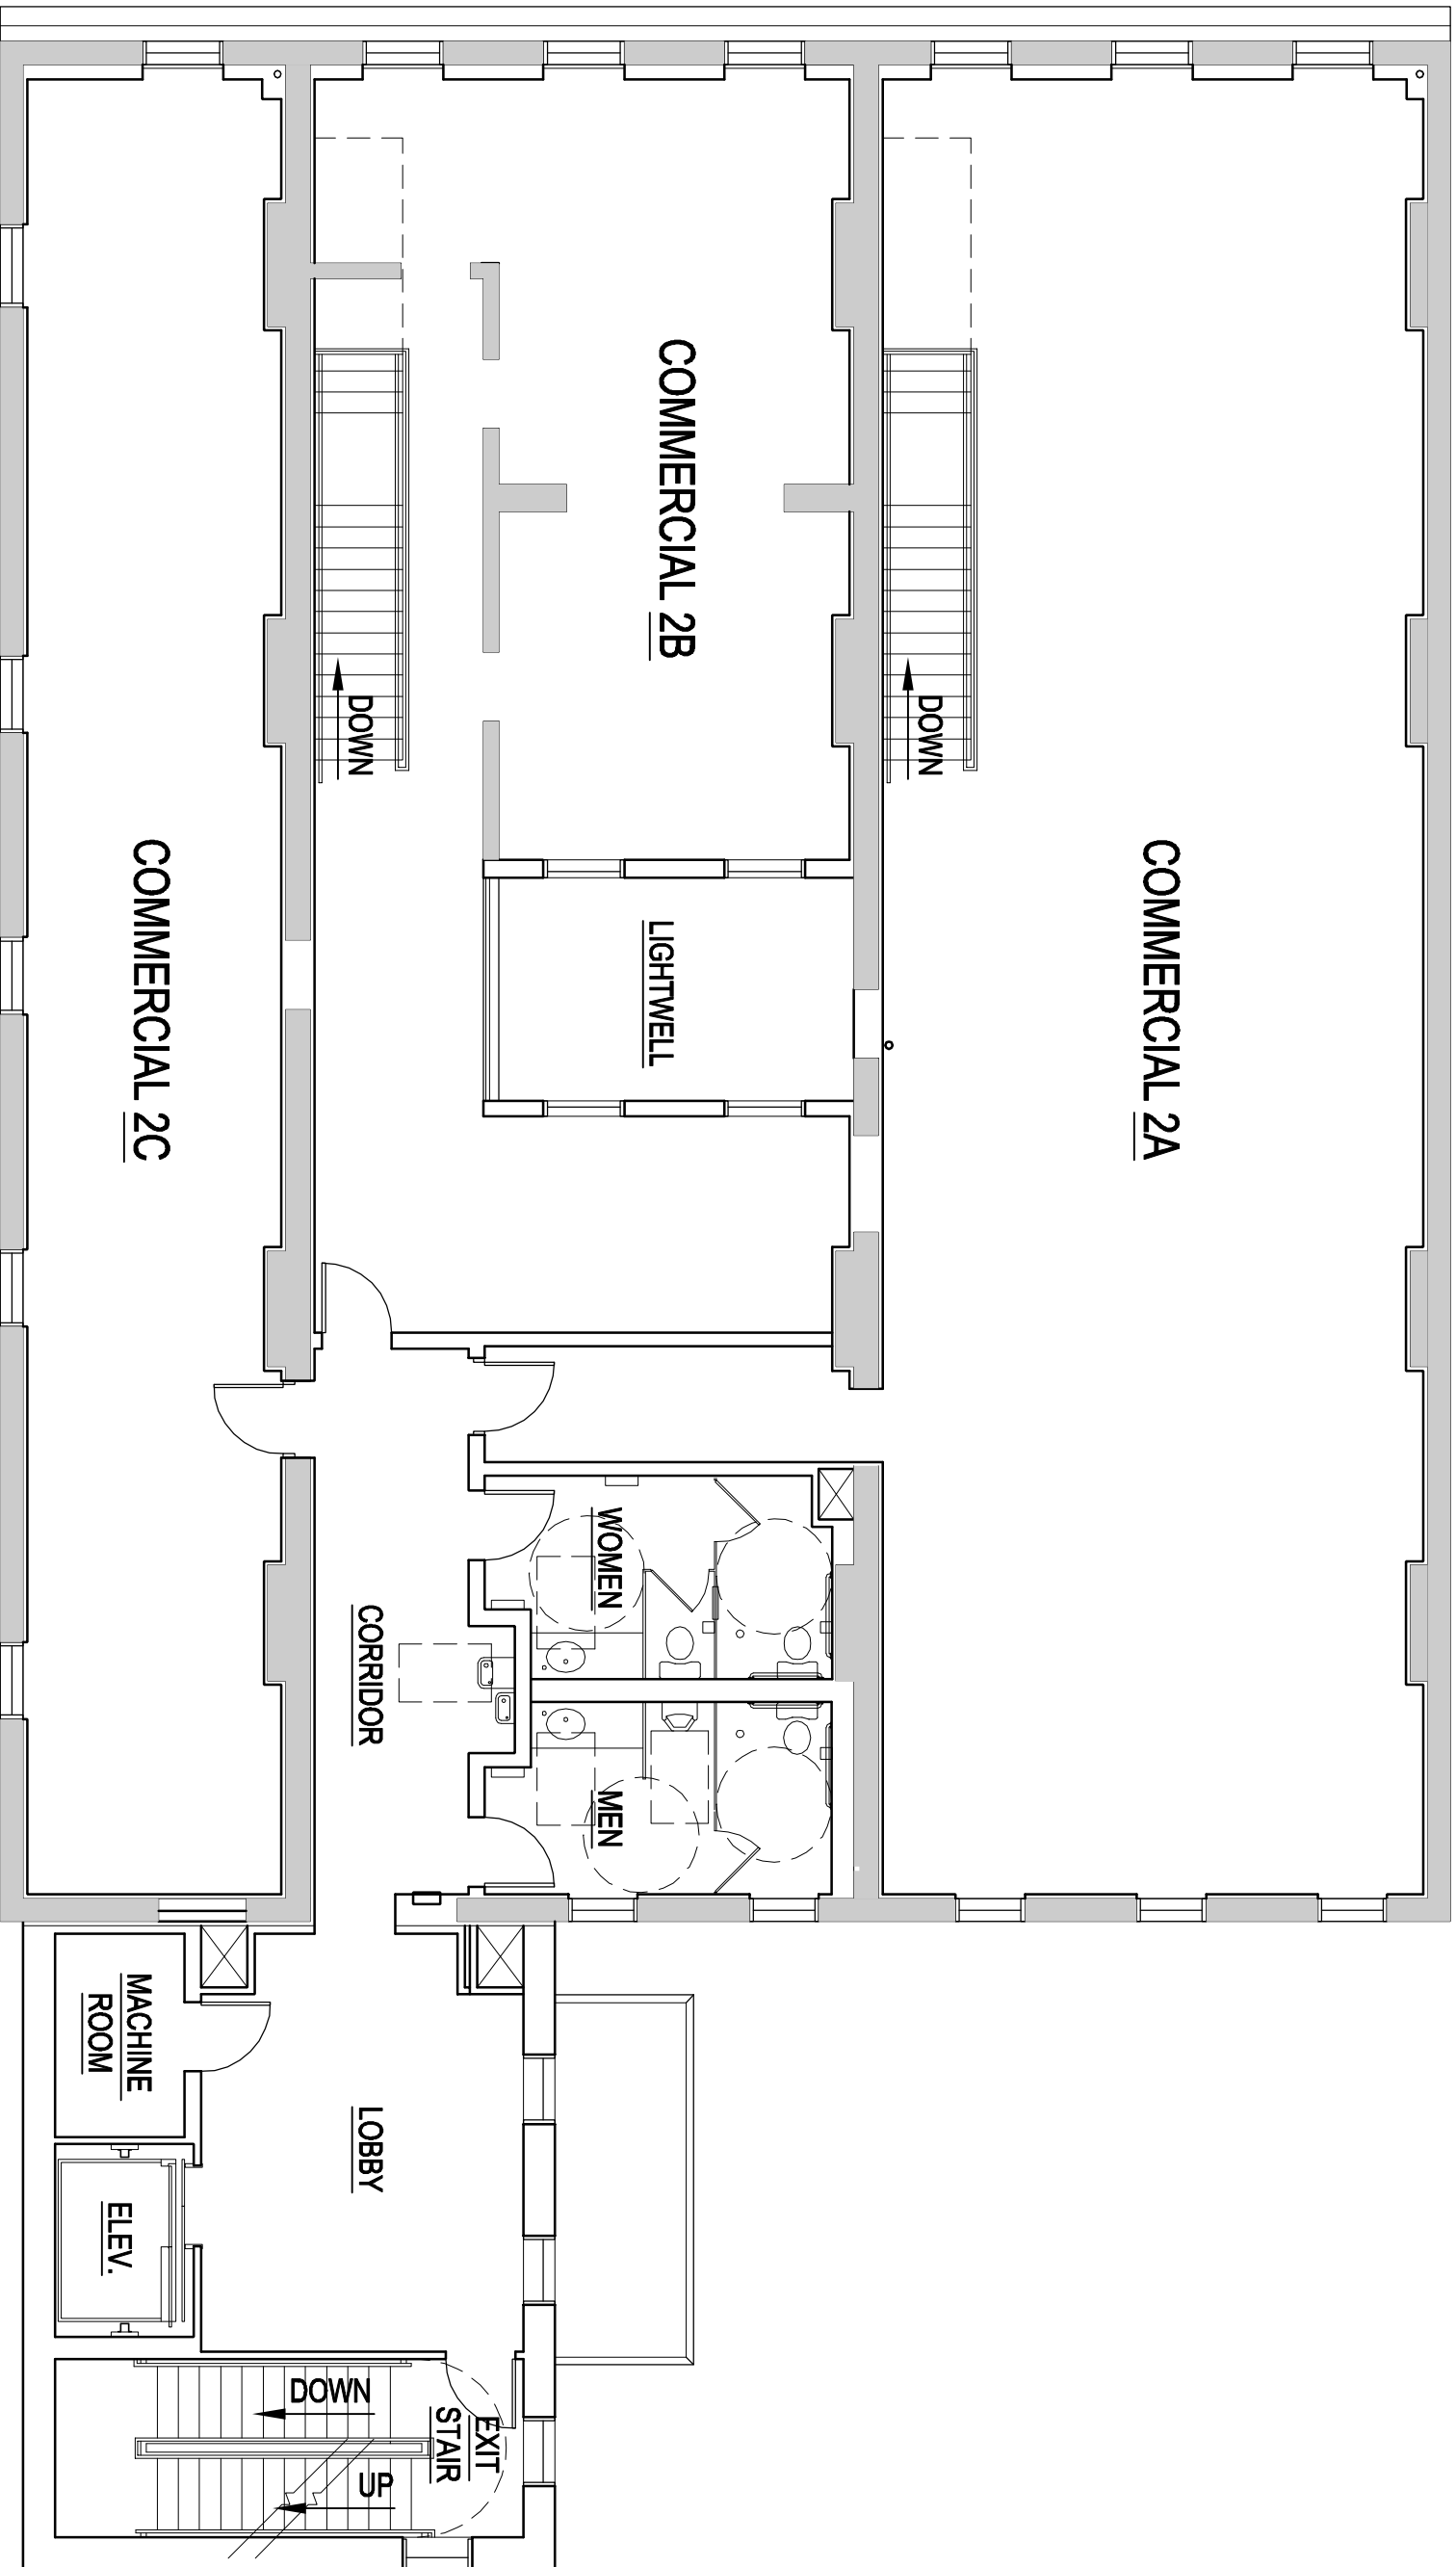

COMMERCIAL 2A

COMMERCIAL 2B

LIGHTWELL

COMMERCIAL 2C

CORRIDOR

WOMEN

MEN

LOBBY

MACHINE ROOM


ELEV.

EXIT STAIR

DOWN

DOWN

DOWN

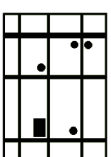


**CHIVVIS**  
development llc

**THE LAWRENCE GROUP**  
ARCHITECTS


904 South 4th Street  
Lease Plan

ARCHITECTS

Second Floor Scale: 1/8" = 1' - 0"

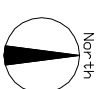

**2nd Floor**

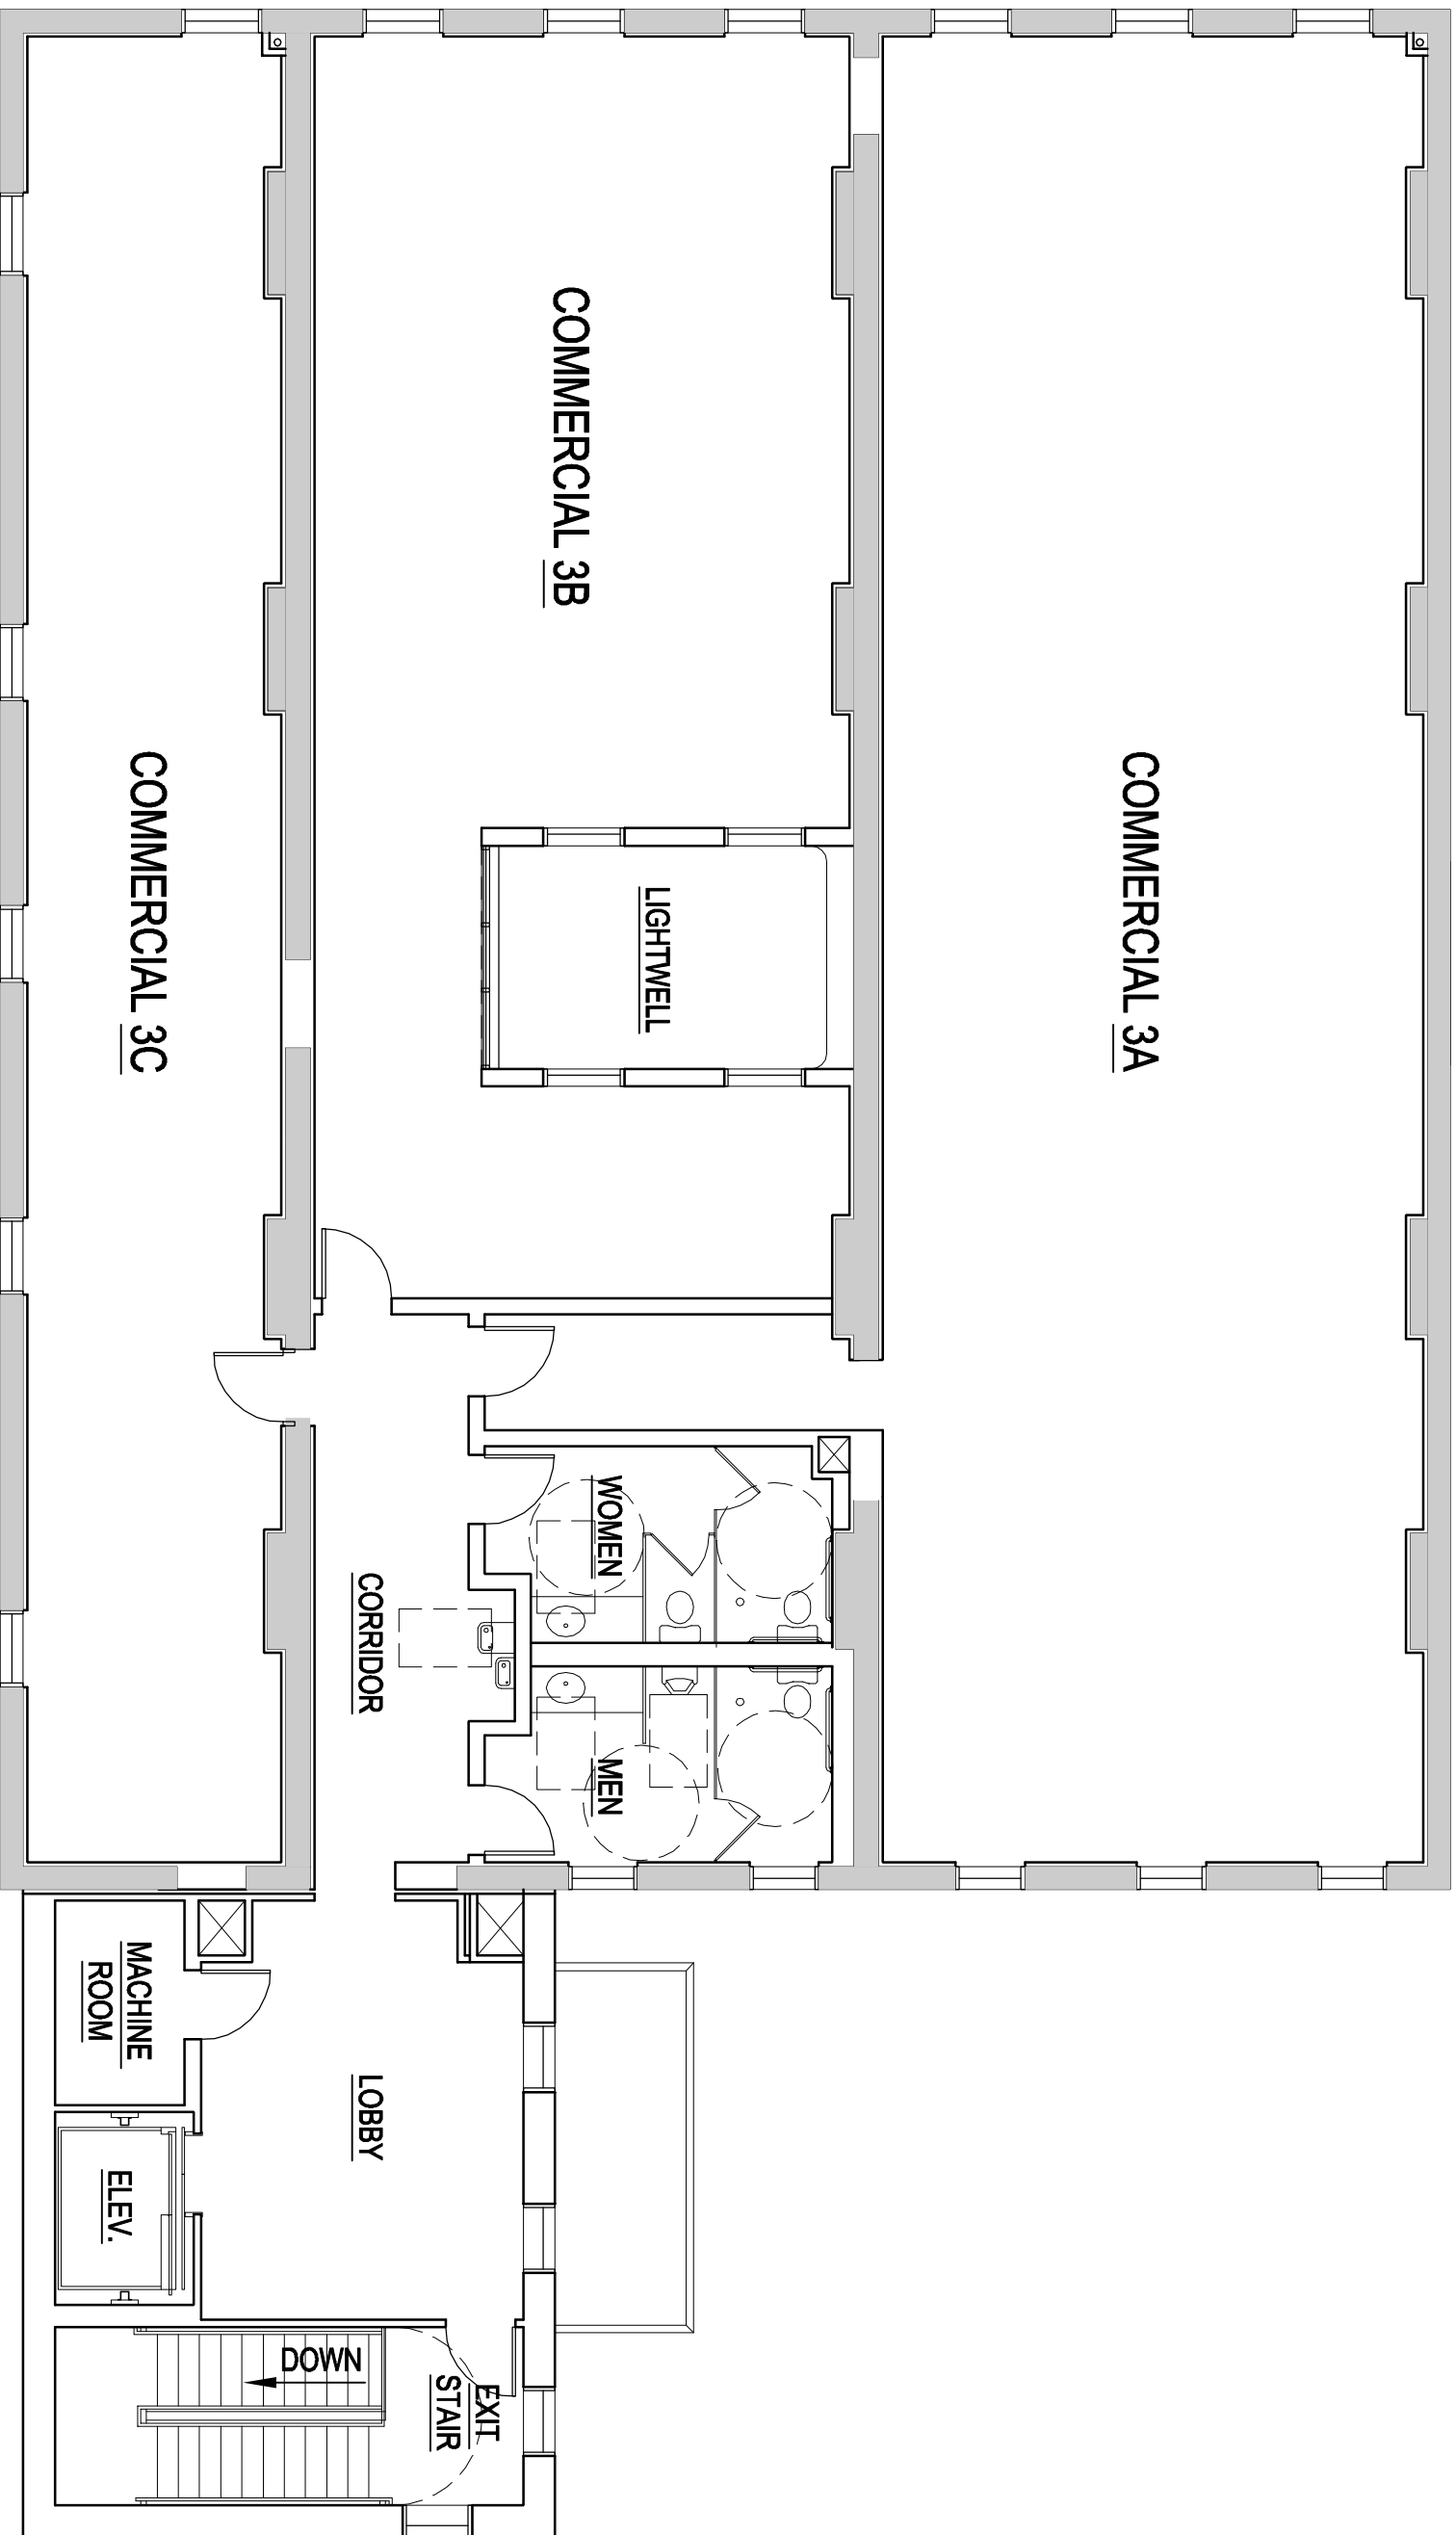

COMMERCIAL 3A

COMMERCIAL 3B

COMMERCIAL 3C

LIGHTWELL

WOMEN

MEN


CORRIDOR

LOBBY

MACHINE ROOM

ELEV.

EXIT STAIR  
DOWN

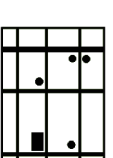

**CHIVVIS**  
development llc


**THE LAWRENCE GROUP**  
ARCHITECTS

904 South 4th Street  
Lease Plan

ARCHITECTS

Third Floor

Scale: 1/8" = 1' - 0"

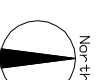

**3rd Floor**